



DRAWING NOTES:

AREA IN SCOPE NORTH

PRELIMINARY

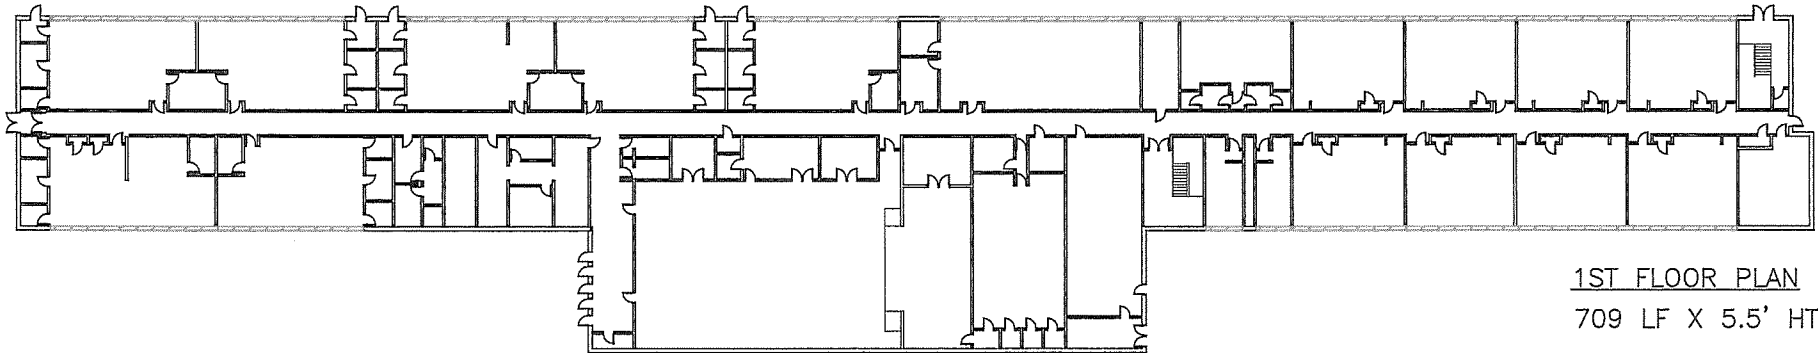

1ST FLOOR PLAN
709 LF X 5.5' HT

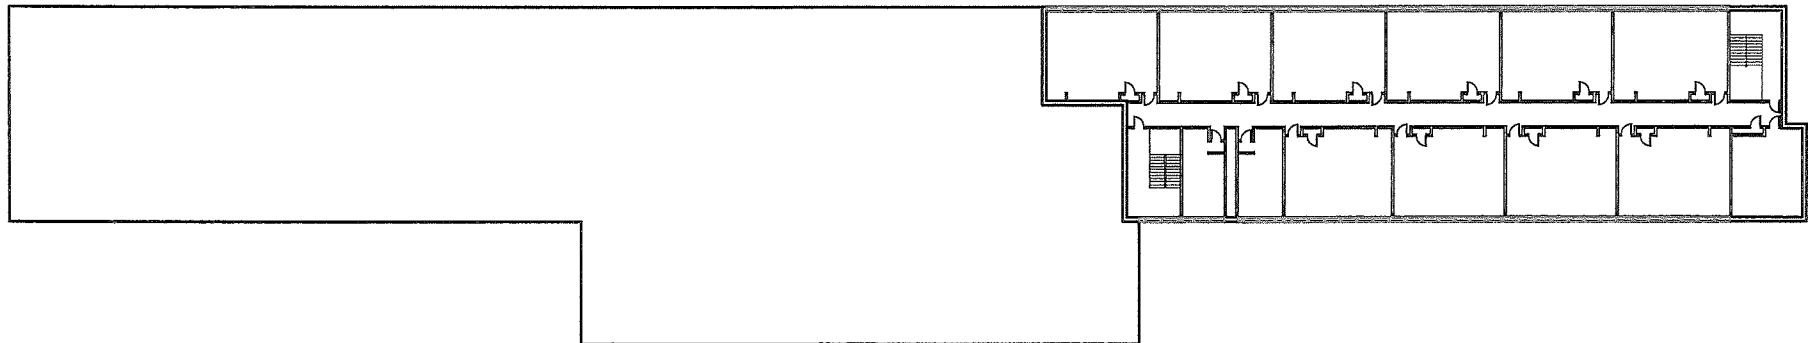

2ND FLOOR PLAN
379 LF X 5.5' HT

PARETTE
SOMJEN



ARCHITECTS
A LIMITED LIABILITY CORPORATION
CERT. NO. 21A00009980

439 Route 46 East
Rockaway, NJ 07866
Tel. 973.586.2400
Fax. 973.586.2401
www.planetPSA.com

PROPOSED IMPROVEMENTS
FOR THE HOPATCONG
BOARD OF EDUCATION
DURBAN AVENUE
ELEMENTARY SCHOOL

616 DURBAN AVENUE
HOPATCONG, NJ 07843

EXTERIOR FACADE
REPLACEMENT

SCALE: N.T.S

JT
PROJECT MANAGER

JD, DR
DRAWN BY

9312
PROJECT NUMBER

SHEET NUMBER

SK1.08

13-JANUARY-2023
RELEASE DATE © COPYRIGHT 2023 PARETTE SOMJEN ARCHITECTS L.L.C.