




DRAWING NOTES:

AREA IN SCOPE NORTH

PRELIMINARY

1ST FLOOR PLAN
387 LF X 5.5' HT

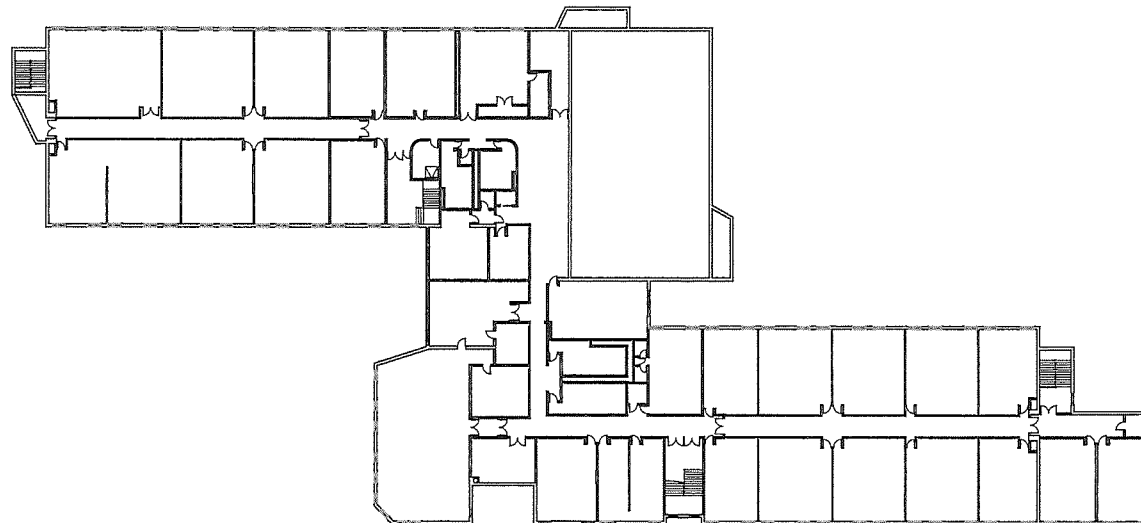

2ND FLOOR PLAN
439 LF X 5.5' HT

PARETTE
SOMJEN



ARCHITECTS
A LIMITED LIABILITY CORPORATION
CERT. NO. 21A00009900

439 Route 46 East
Rockaway, NJ 07866
Tel. 973.586.2400
Fax. 973.586.2401
www.planetPSA.com

PROPOSED IMPROVEMENTS
FOR THE HOPATCONG
BOARD OF EDUCATION
HOPATCONG
MIDDLE SCHOOL

1 DAVID ROAD
STANHOPE, NJ 07874

WINDOW REPLACEMENT

SCALE: N.T.S

JT
PROJECT MANAGER
JD, DR
DRAWN BY
9312
PROJECT NUMBER

SHEET NUMBER

SK2.07

13-JANUARY-2023
RELEASE DATE © COPYRIGHT 2023 PARETTE SOMJEN ARCHITECTS L.L.C.