


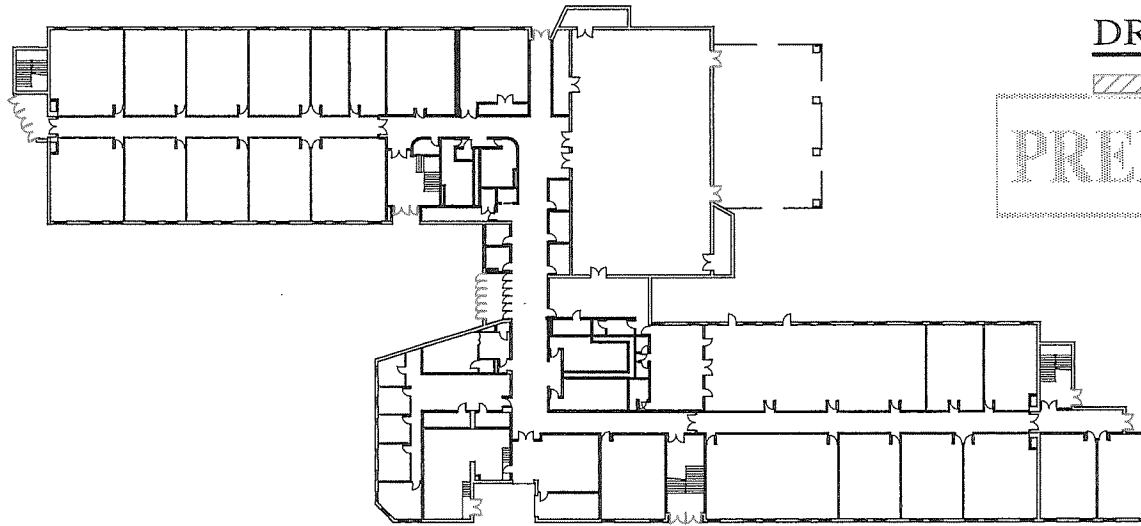


DRAWING NOTES:

AREA IN SCOPE NORTH

PRELIMINARY

1ST FLOOR PLAN

DOORS: 12 DOUBLE, 7 SINGLE

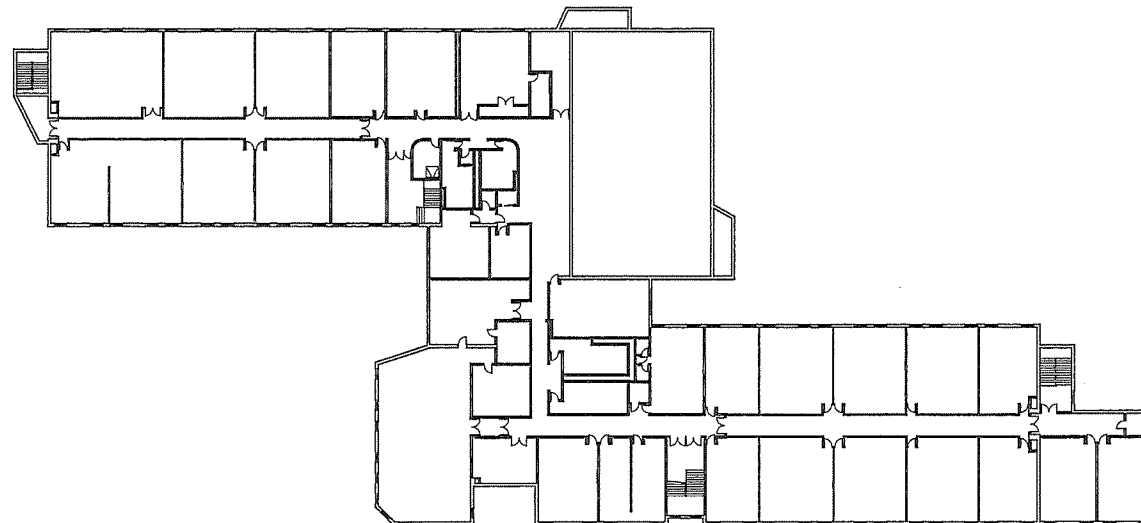

2ND FLOOR PLAN

PARETTE
SOMJEN



ARCHITECTS
A LIMITED LIABILITY CORPORATION
CERT. NO. 21AL2000900

439 Route 46 East
Rockaway, NJ 07866
Tel. 973.586.2400
Fax. 973.586.2401
www.planetPSA.com

PROPOSED IMPROVEMENTS
FOR THE HOPATCONG
BOARD OF EDUCATION
HOPATCONG
MIDDLE SCHOOL

1 DAVID ROAD
STANHOPE, NJ 07874

EXTERIOR DOOR AND
HARDWARE REPLACEMENT

SCALE: N.T.S

JT
PROJECT MANAGER

JD, DR
DRAWN BY

9312
PROJECT NUMBER

13-JANUARY-2023

RELEASE DATE © COPYRIGHT 2023 PARETTE SOMJEN ARCHITECTS L.L.C.

SHEET NUMBER

SK2.10